




Elevation A

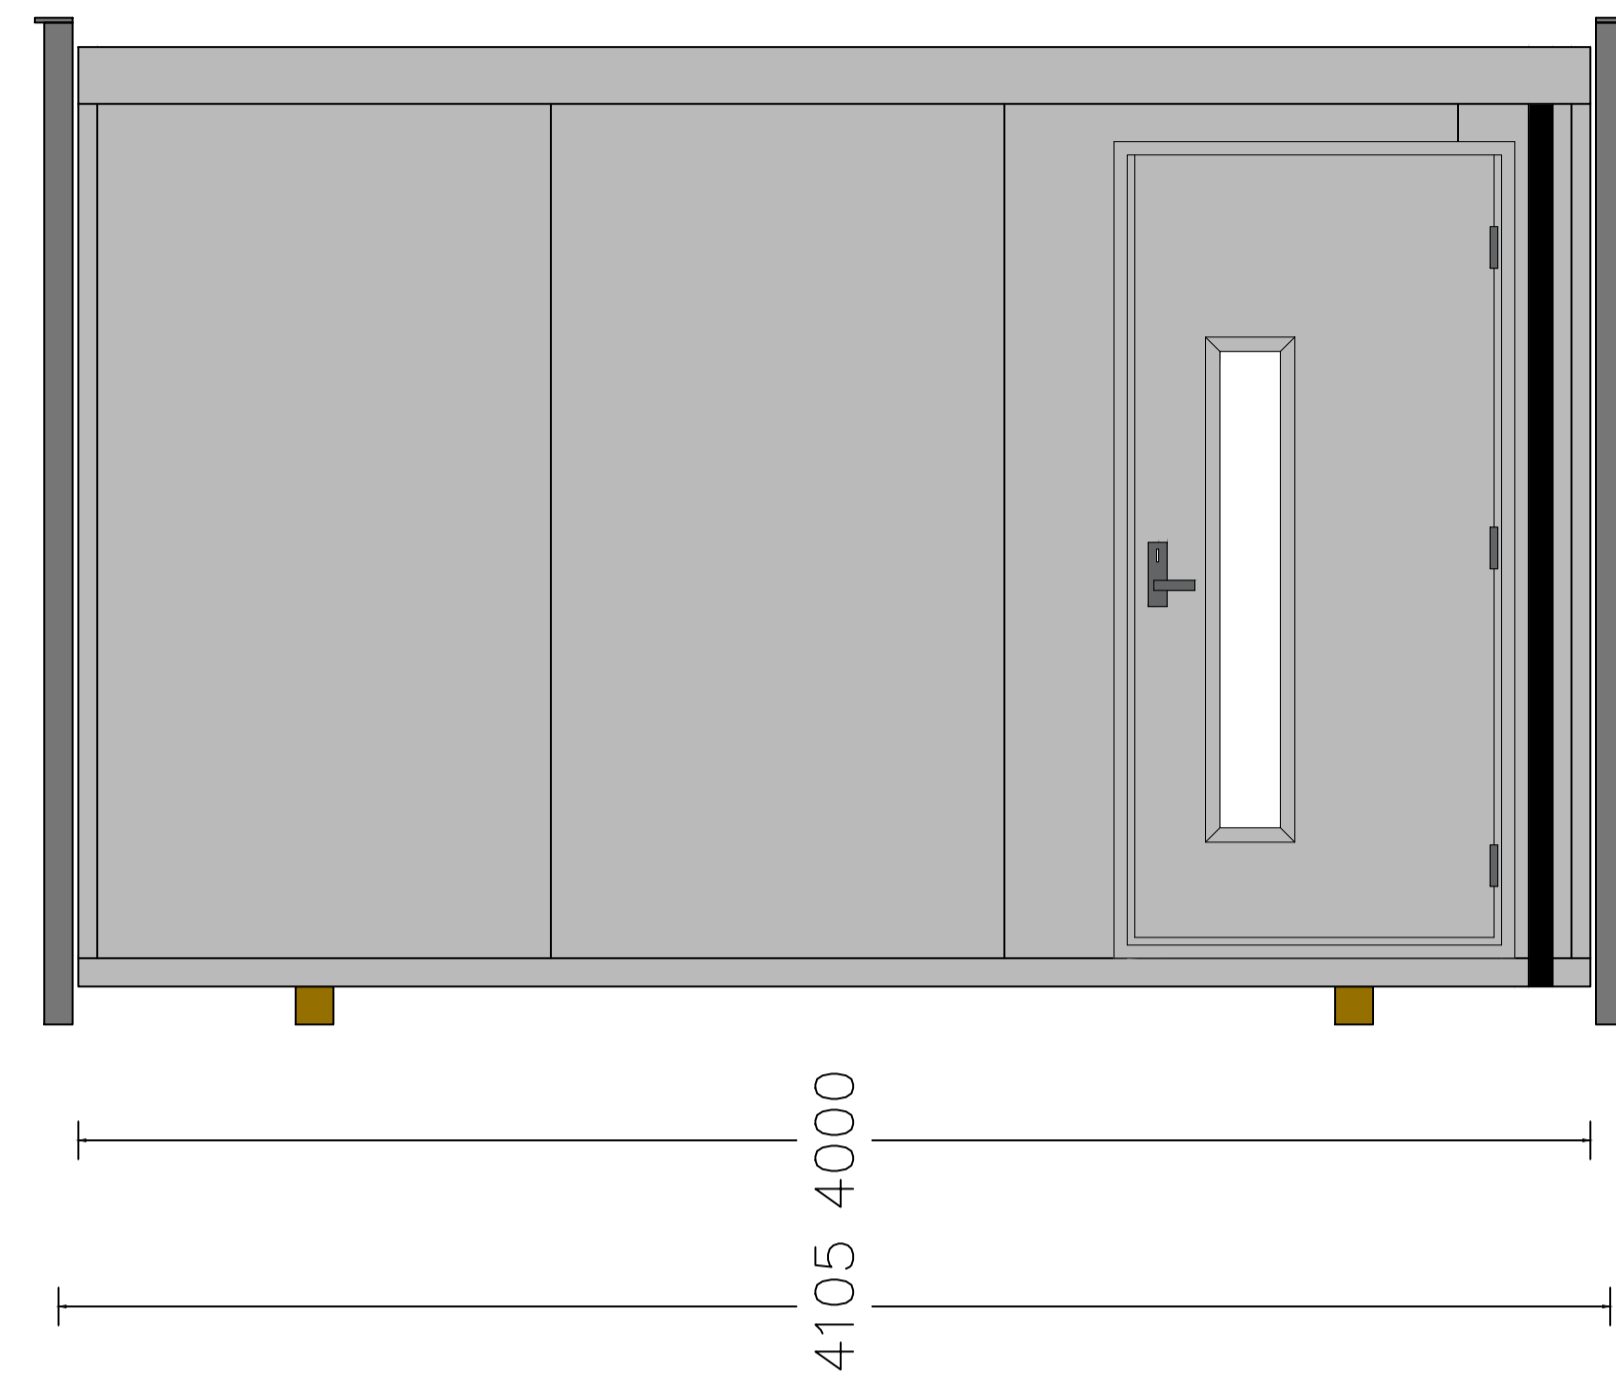

Elevation B

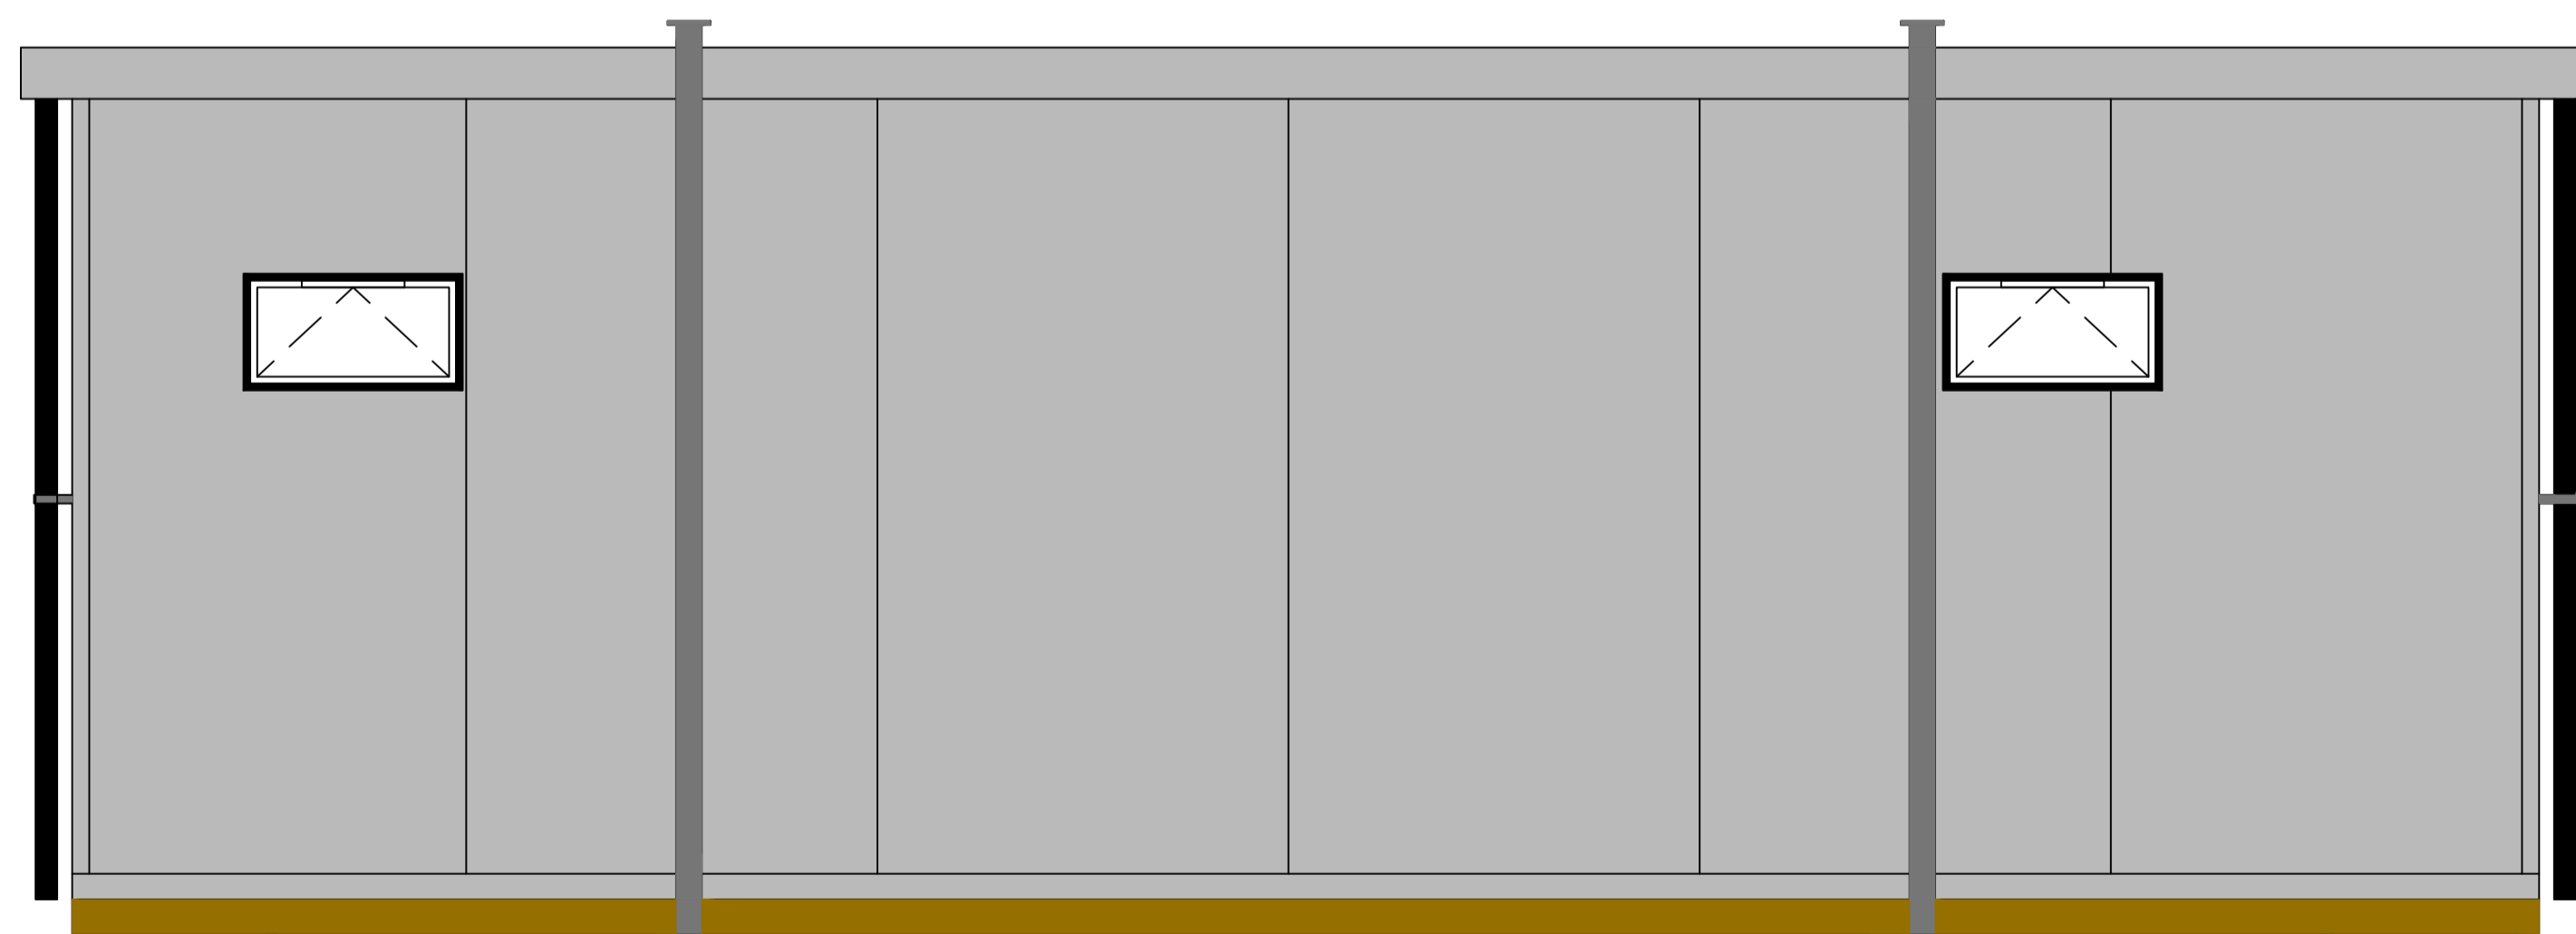

Elevation C

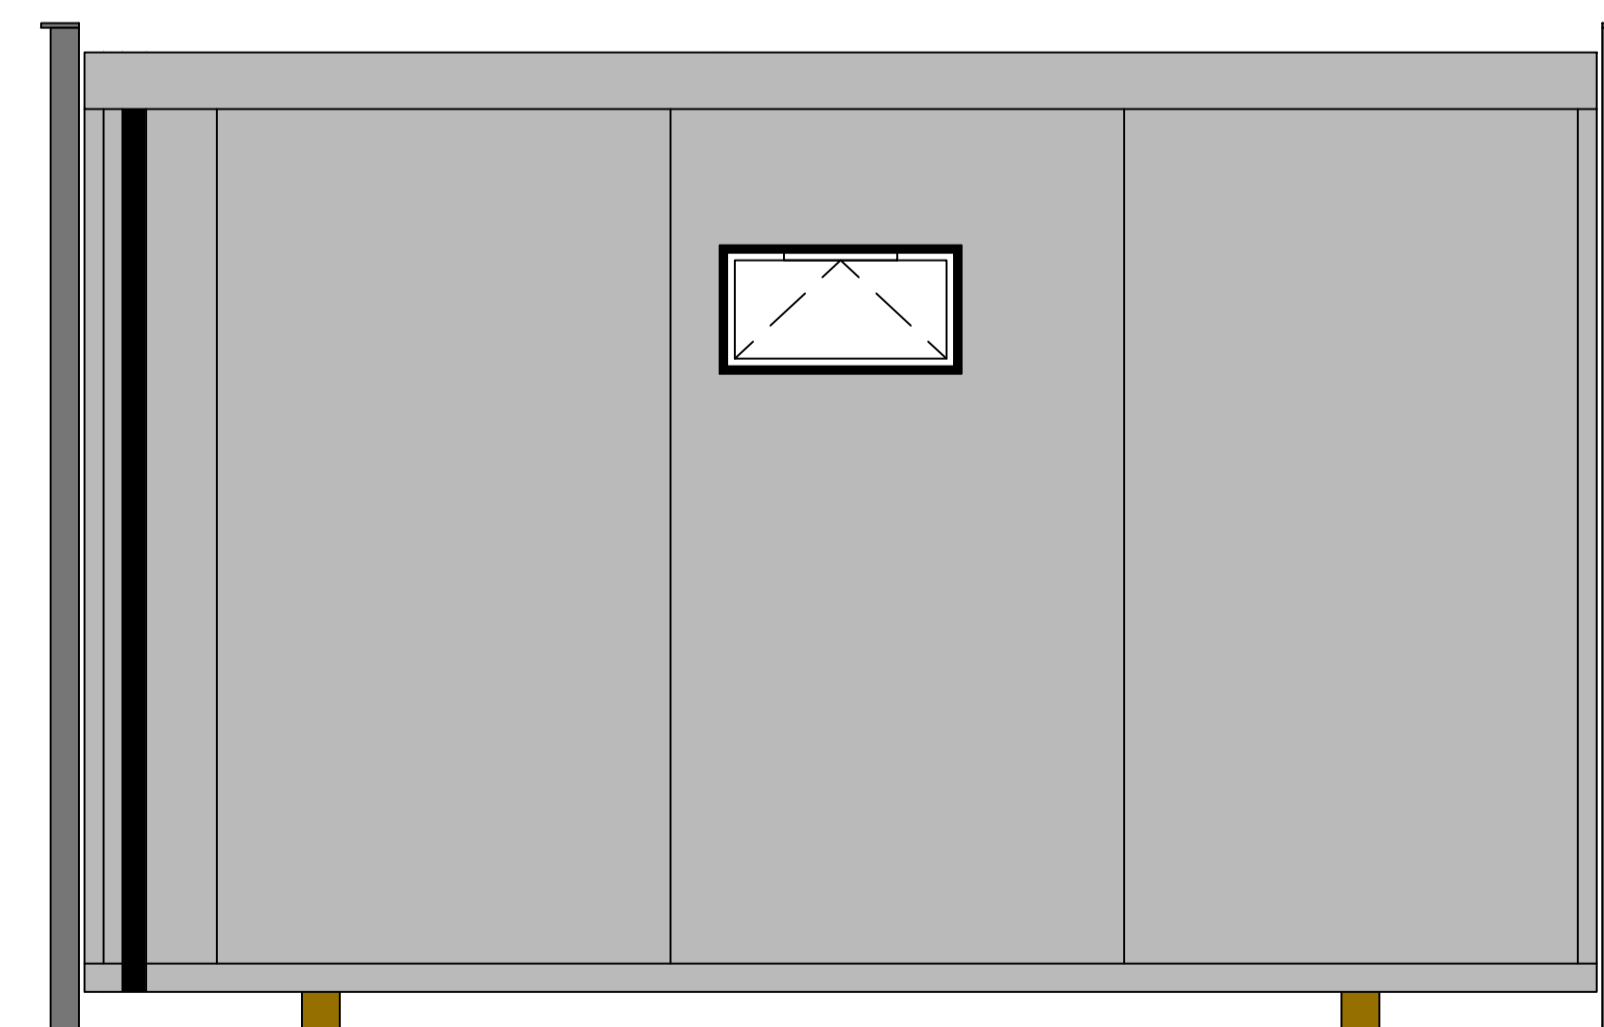

Elevation D

Notes

Revisions



CLIENT:  
 CLIENT CORRESPONDENCE ADDRESS:  
 TBC  
 CLIENT SITE ADDRESS:  
 TBC

PROJECT:  
 Amenity Unit

TITLE:  
 Elevations

SCALE: 1:20@A1	DATE: 28-11-2017
-------------------	---------------------

DRAWN BY: S. Waters	CHECKED BY:
------------------------	-------------

DRAWING STATUS:  
 Production

DRAWING No. CS-2017-001	REV First Revision
----------------------------	-----------------------