




Elevation A

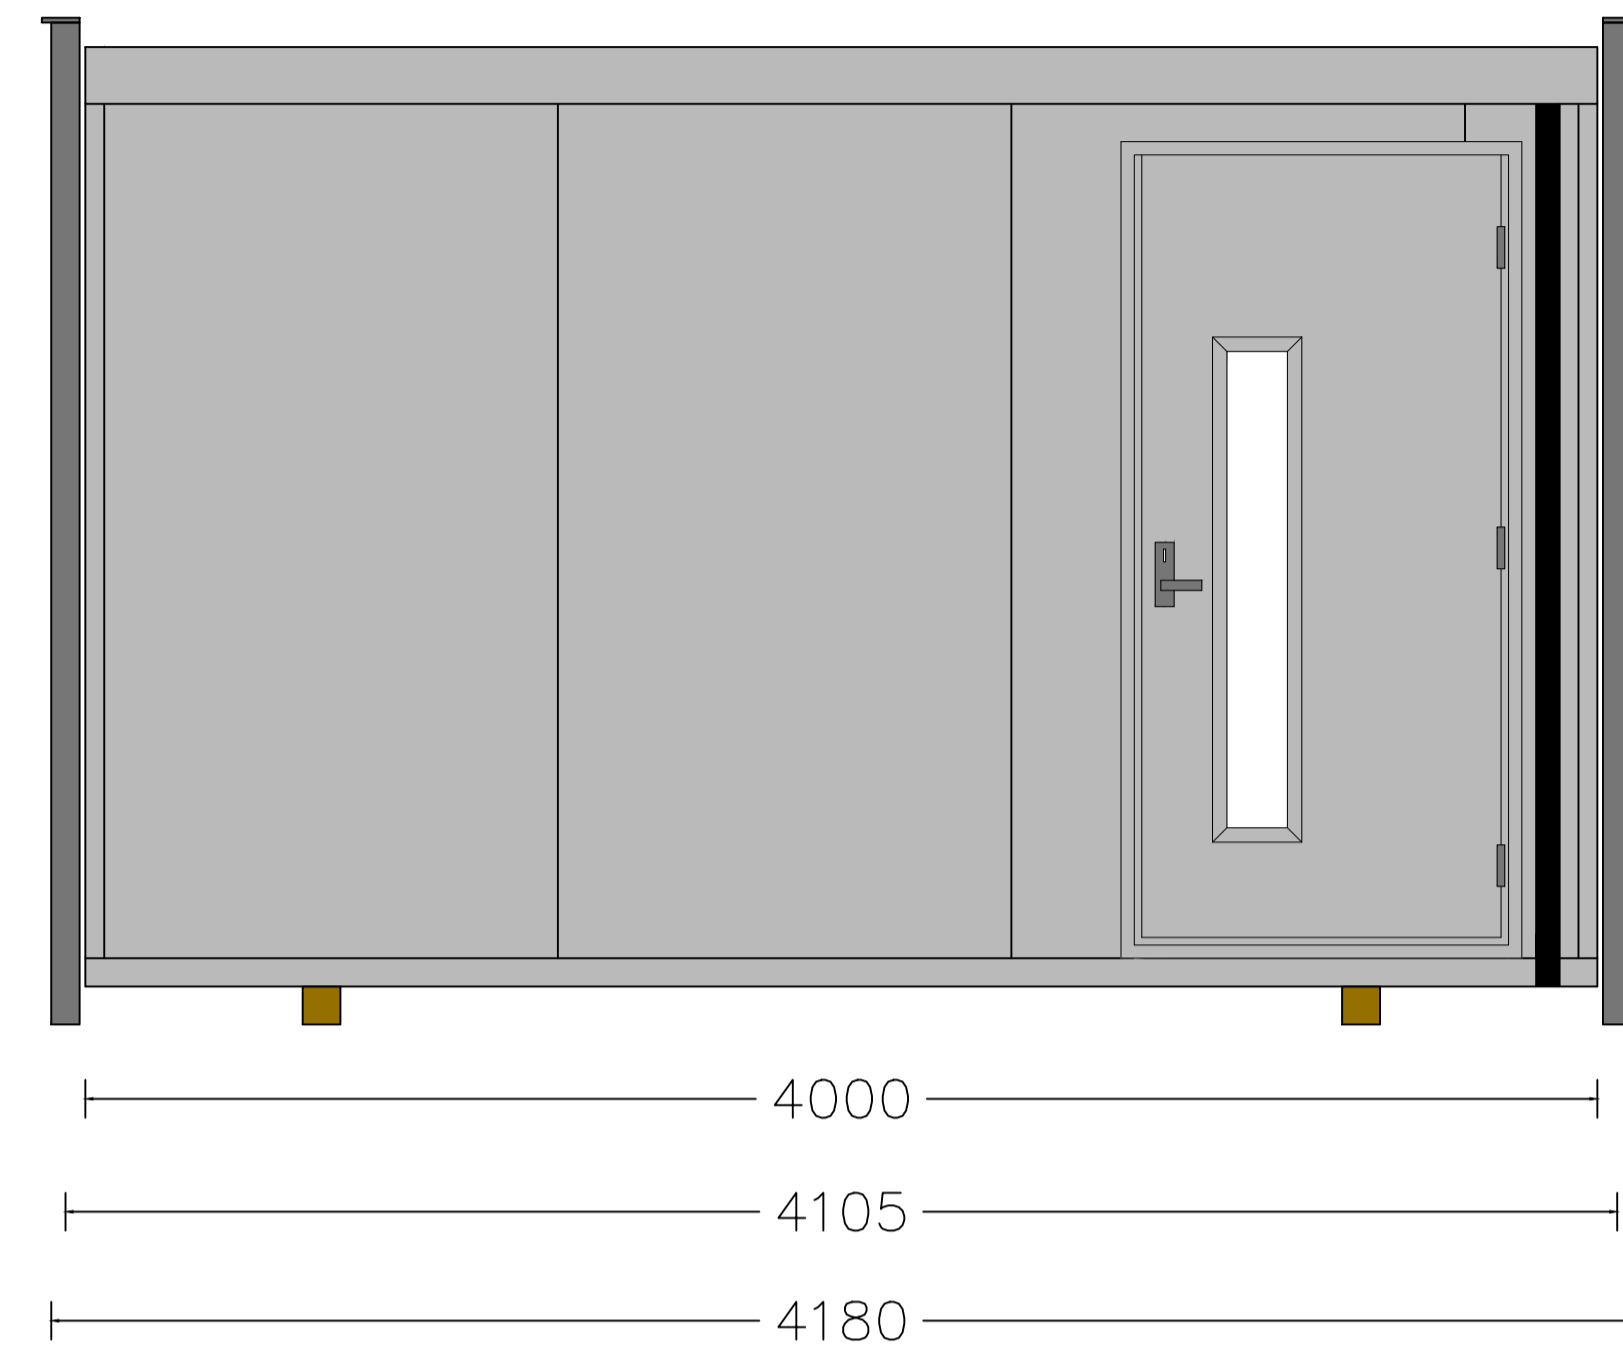

Elevation B

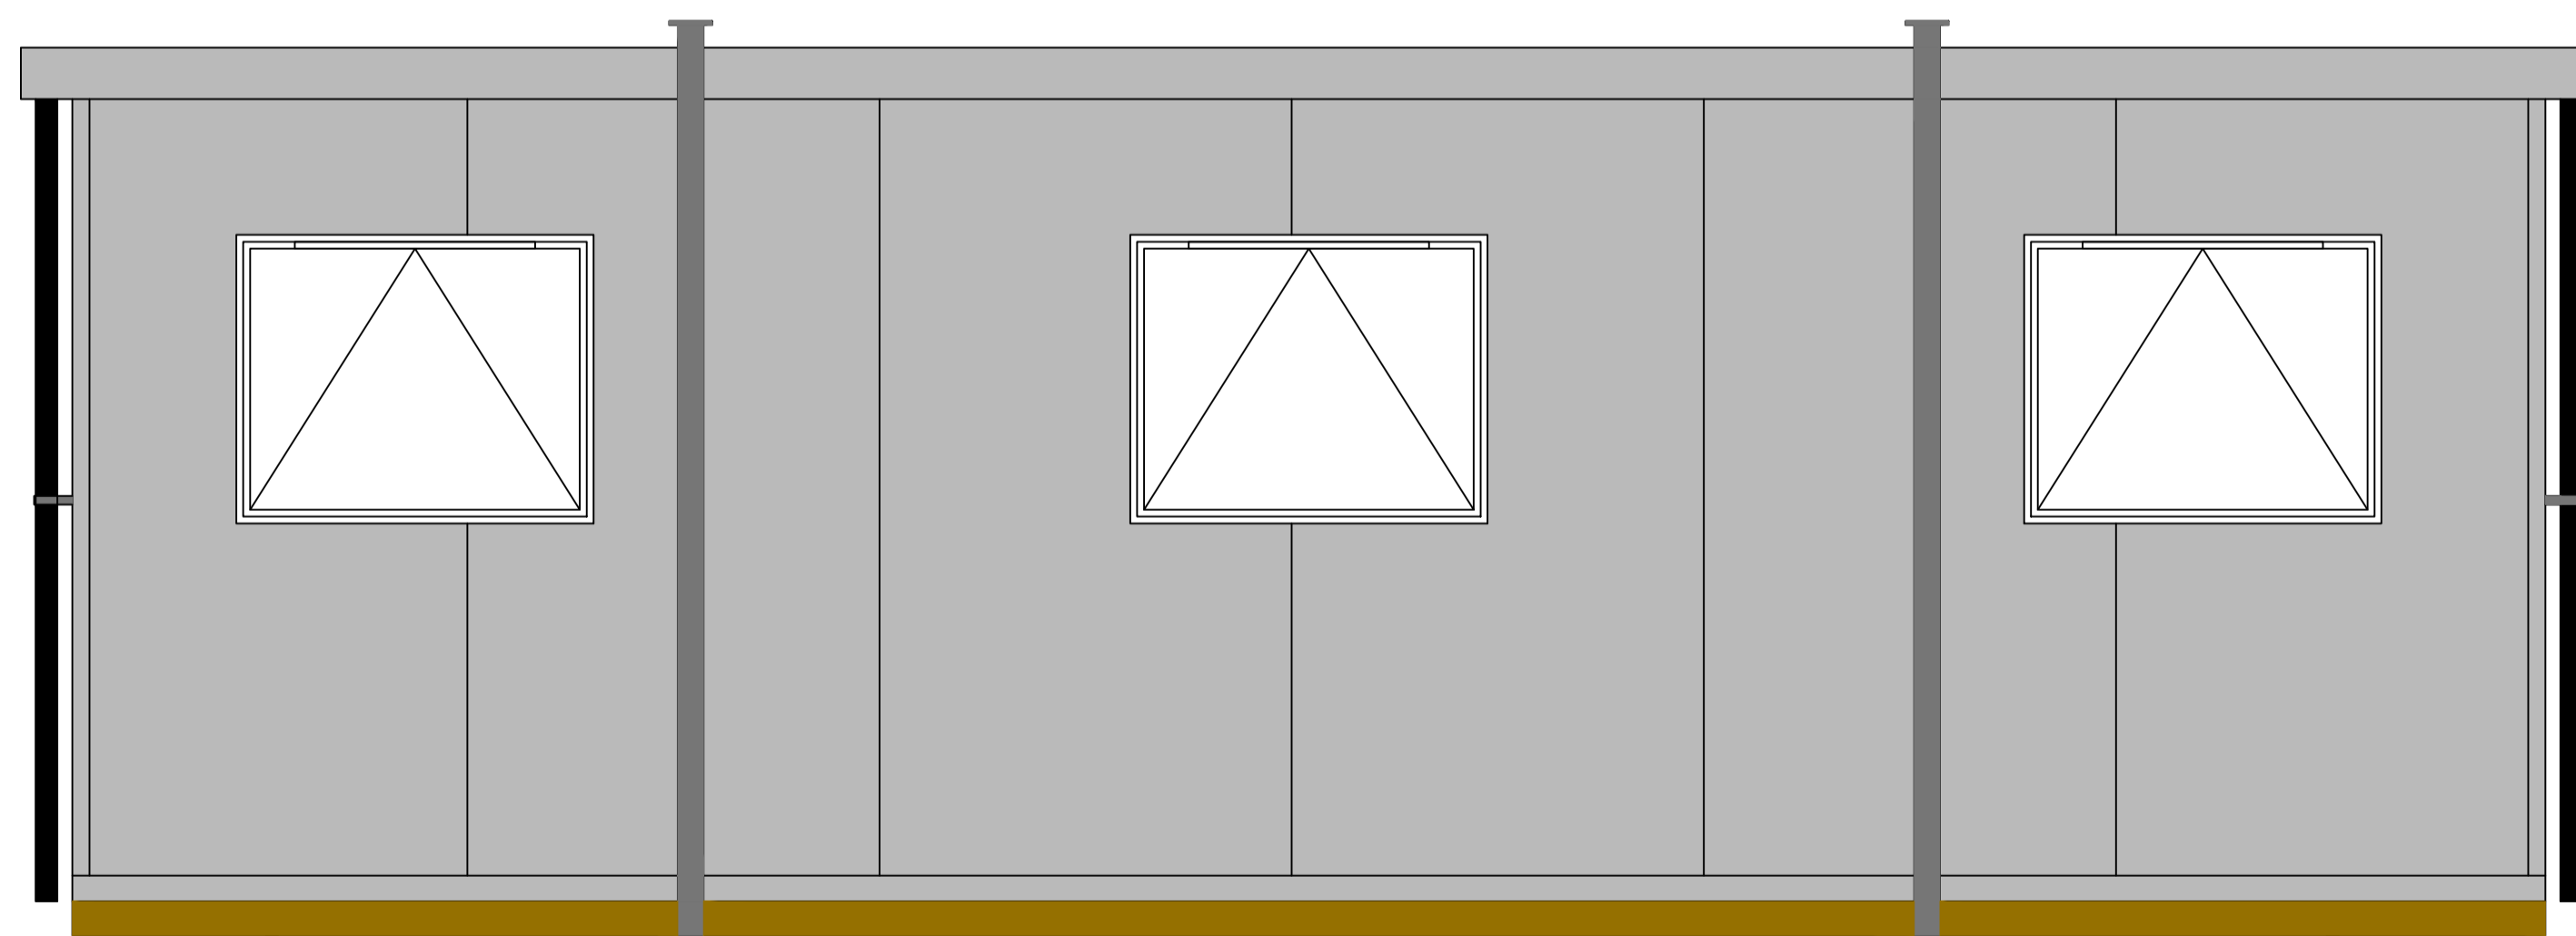

Elevation C

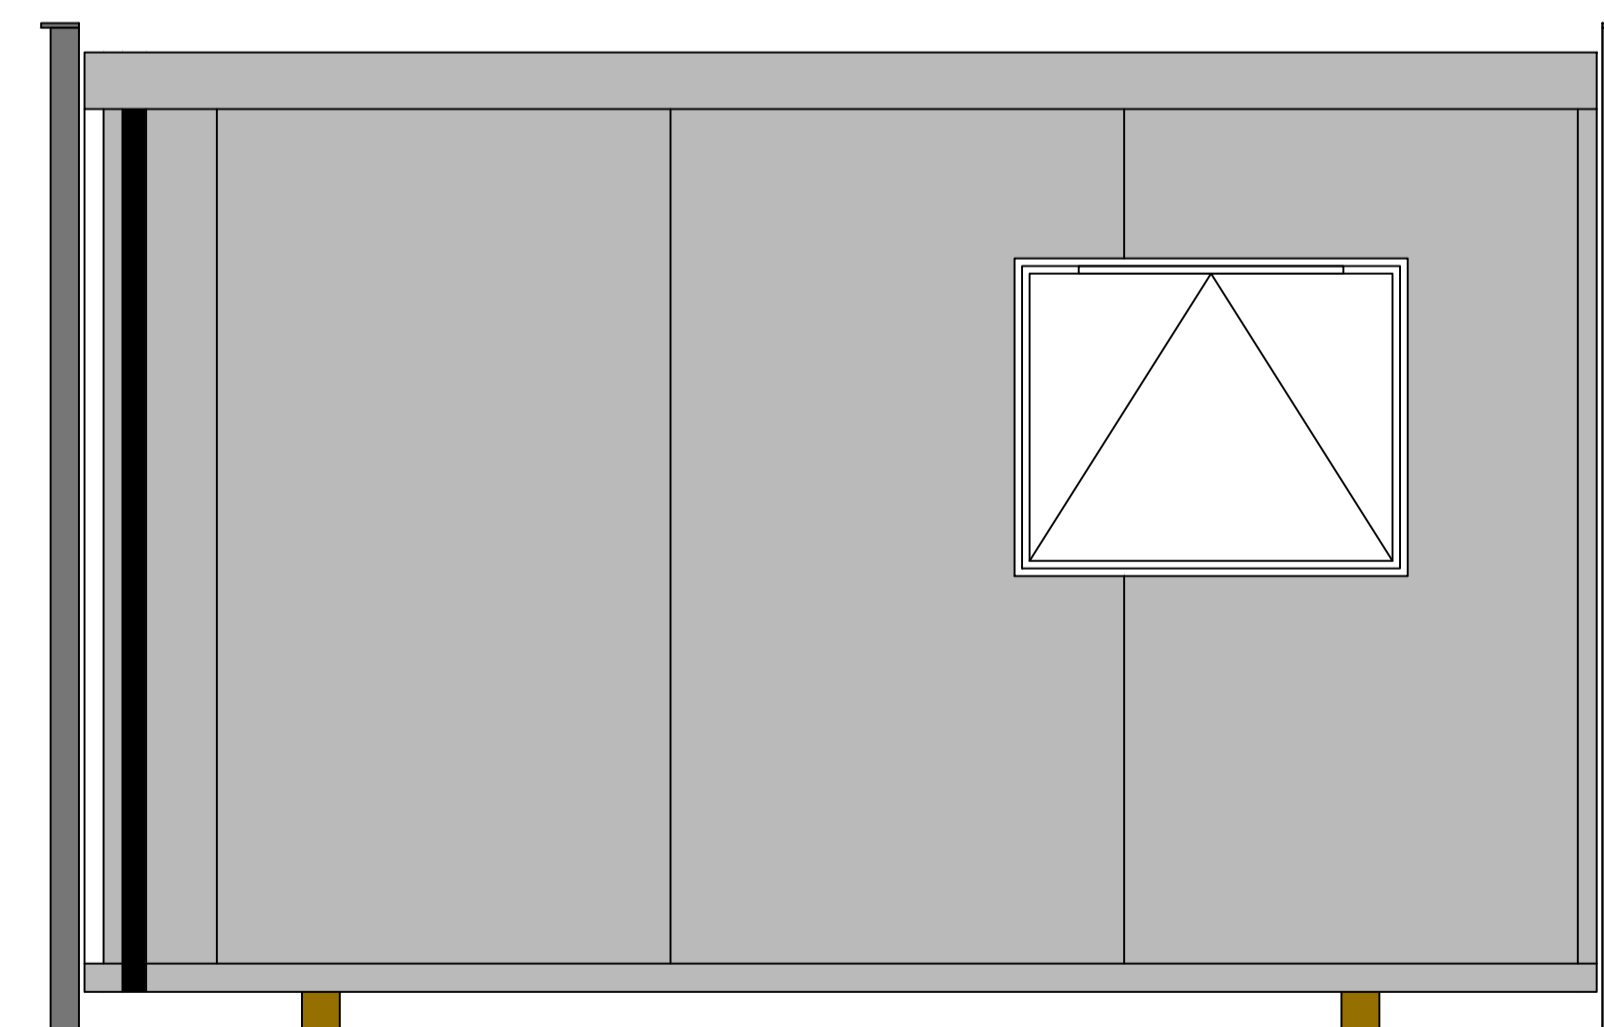

Elevation D

Notes

Revisions



CLIENT:	
CLIENT CORRESPONDENCE ADDRESS:	TBC
CLIENT SITE ADDRESS:	TBC
PROJECT:	Office
TITLE:	Elevations
SCALE:	1:20@A1
DATE:	28-11-2017
DRAWN BY:	:
CHECKED BY:	
DRAWING STATUS:	Production
DRAWING No.	CS-2017-002
REV	First Revision