






Plumbing Notes.



-  Mains Cold Water Entry
-  Waste Outlet

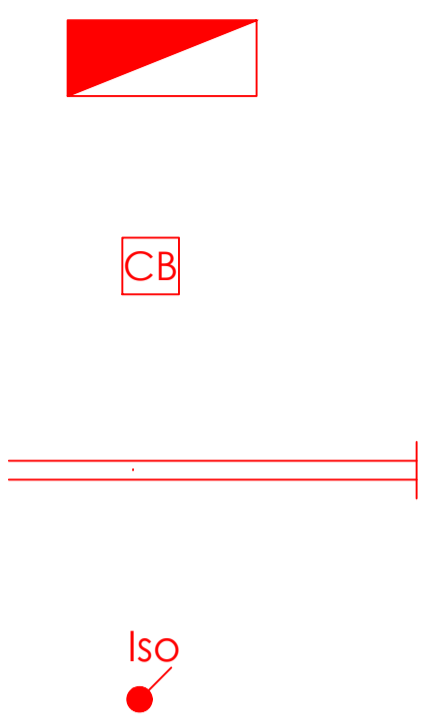


Key: Electrical

-  Consumer Unit
-  Galvanized Connection Box
-  Fluorescent Light
-  Light Switch


Key: Electrical

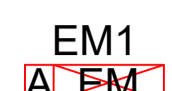-  Emergency Lighting
-  Motion Detector

Window Detail

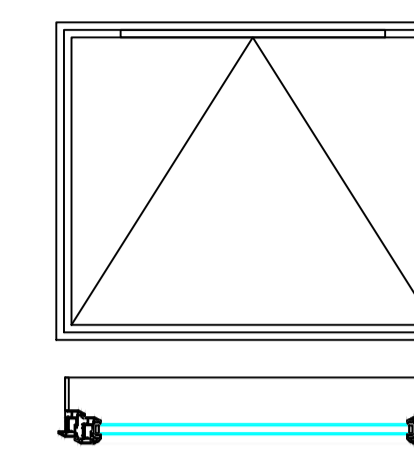

Size = 1000mm x 900mm
 Odd Leg
 Aperture = 1000mm x 500mm
 White UPVC Frame
 Double Glazed
 Trickle Vent
 Restrictor Stays (100mm)
 Lockable Handles

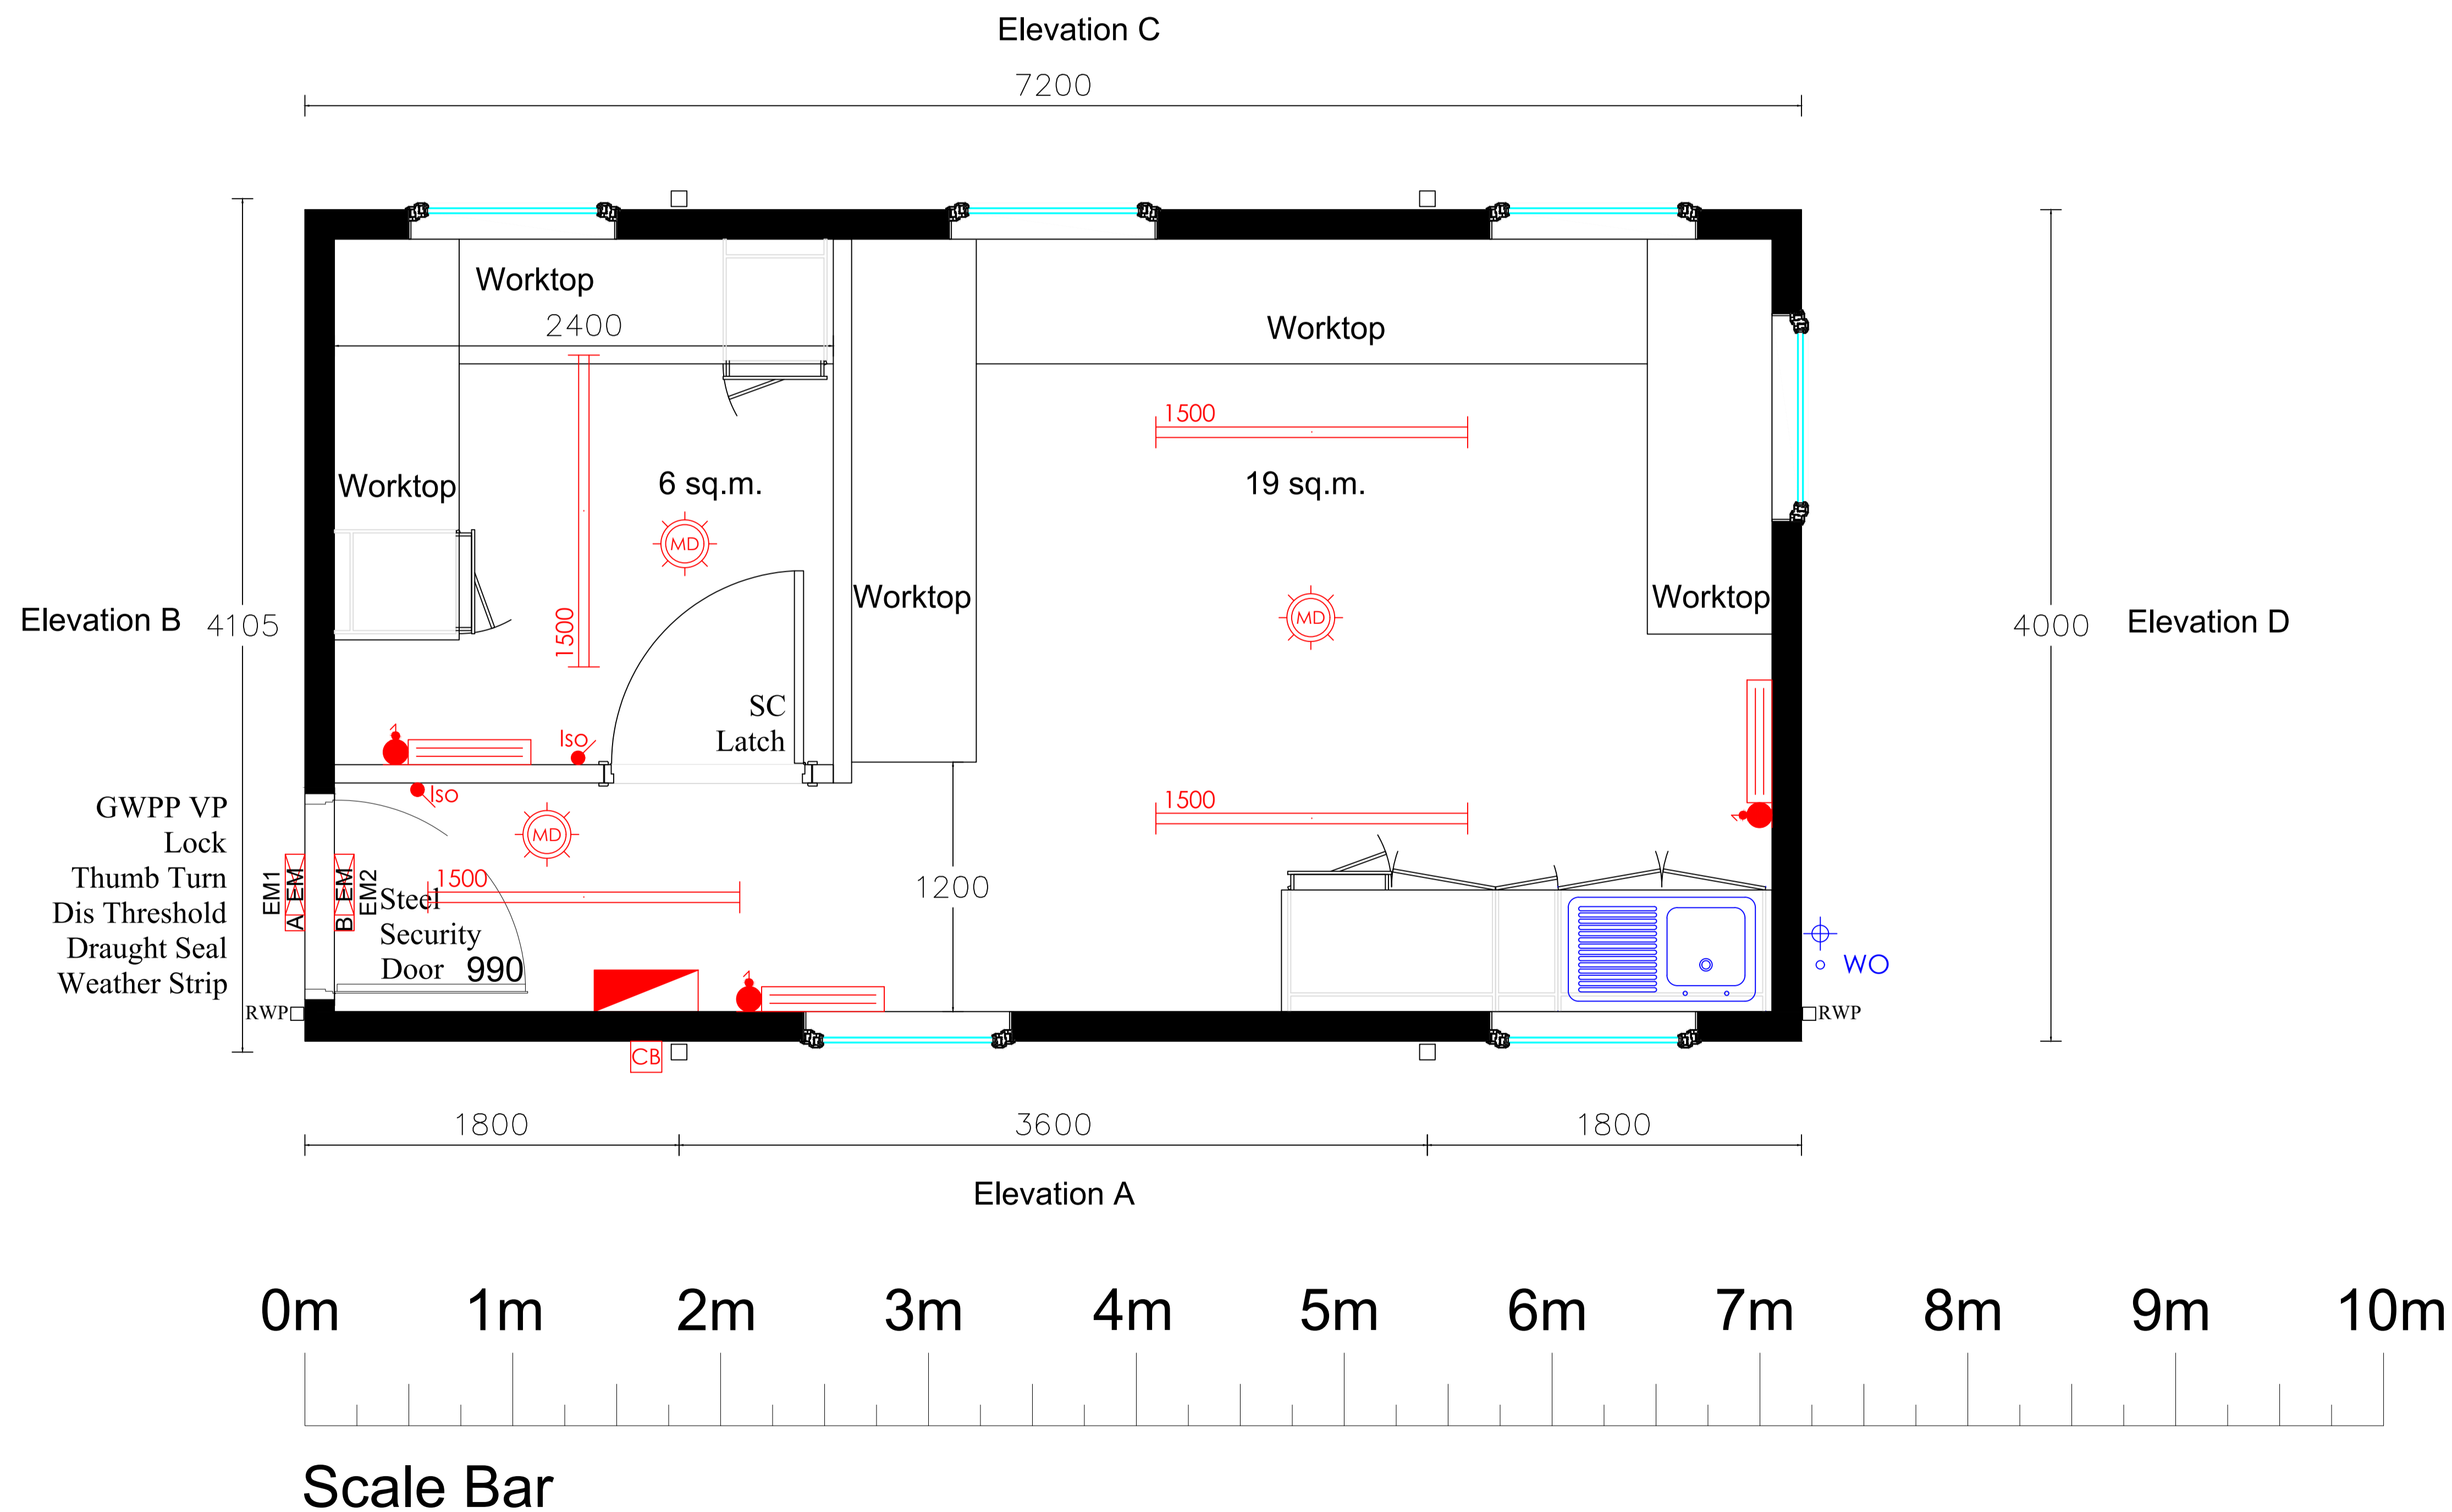

Notes

Clear space under worktops where base units not shown.

Revisions

No.	Description



CLIENT:

CLIENT CORRESPONDENCE ADDRESS:
TBC

CLIENT SITE ADDRESS:
TBC

PROJECT:
Office

TITLE:
Plan Layout

SCALE: 1:20@A1	DATE: 28-11-2017
-------------------	---------------------

DRAWN BY:	CHECKED BY:
-----------	-------------

DRAWING STATUS:
Production

DRAWING No. CS-2017-002	REV
----------------------------	-----